


NOTES

DIMENSIONS

ALL DIMENSIONS ARE TO FRAMING UNLESS OTHERWISE STATED.

OPTION A

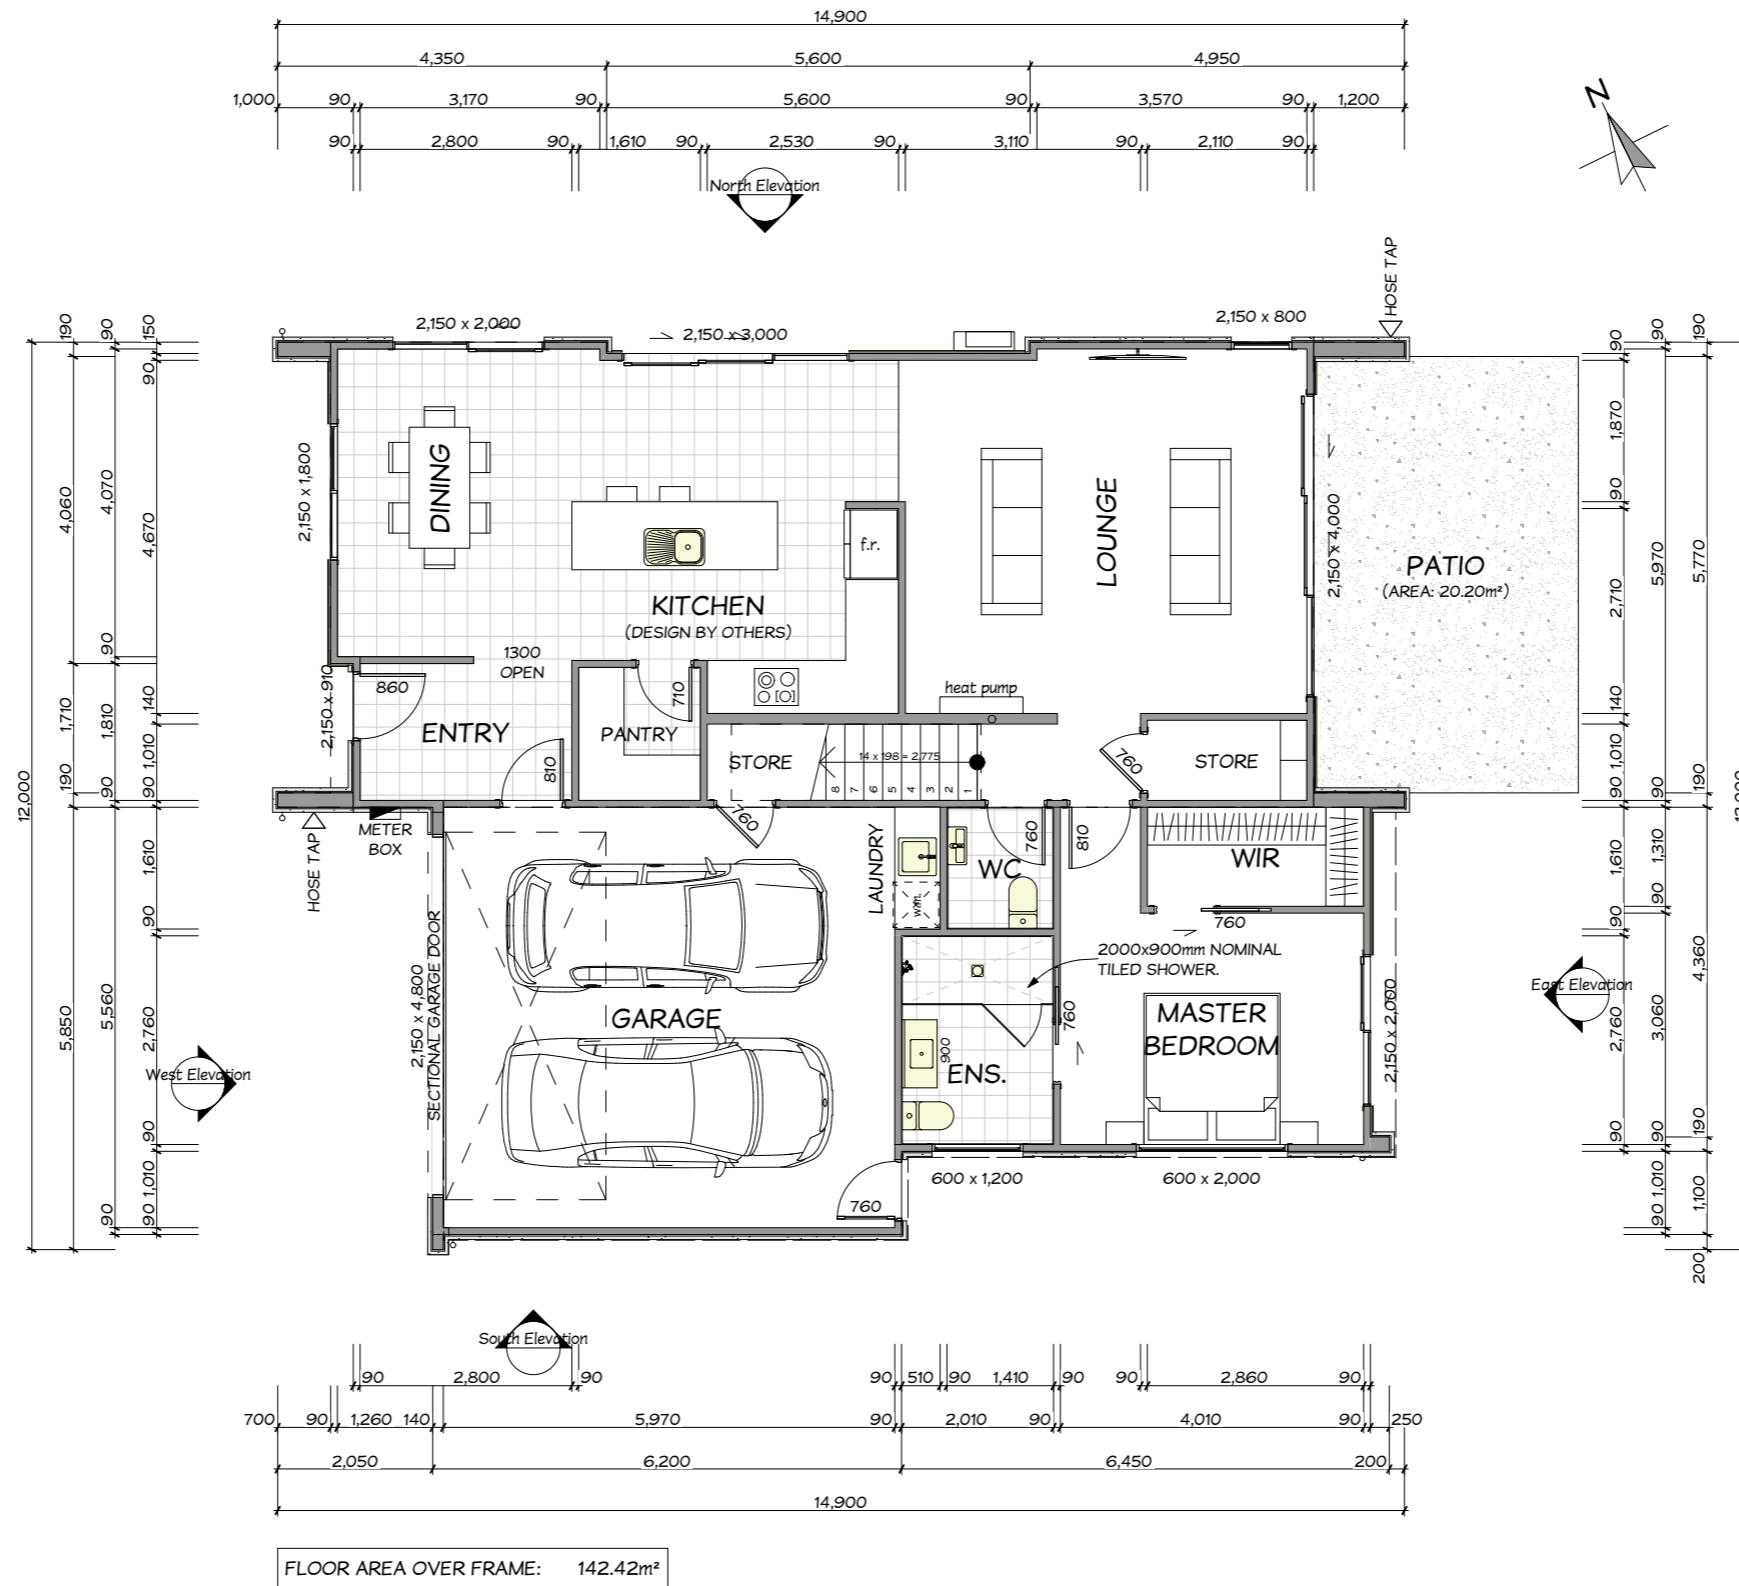

**PRELIMINARY**

These drawings are for preliminary discussions only. They are subject to Territorial Authority approvals, engineering, and New Zealand Building Code requirements.

RICHMOND WEST DEVELOPMENT COMPANY LIMITED

NEW TOWNHOUSE

THE MEADOWS, RICHMOND

GROUND FLOOR PLAN


CLIENT :  
PROJECT :  
LOCATION :  
DRAWING :

NOTES

DIMENSIONS

ALL DIMENSIONS ARE TO FRAMING UNLESS OTHERWISE STATED.

OPTION A

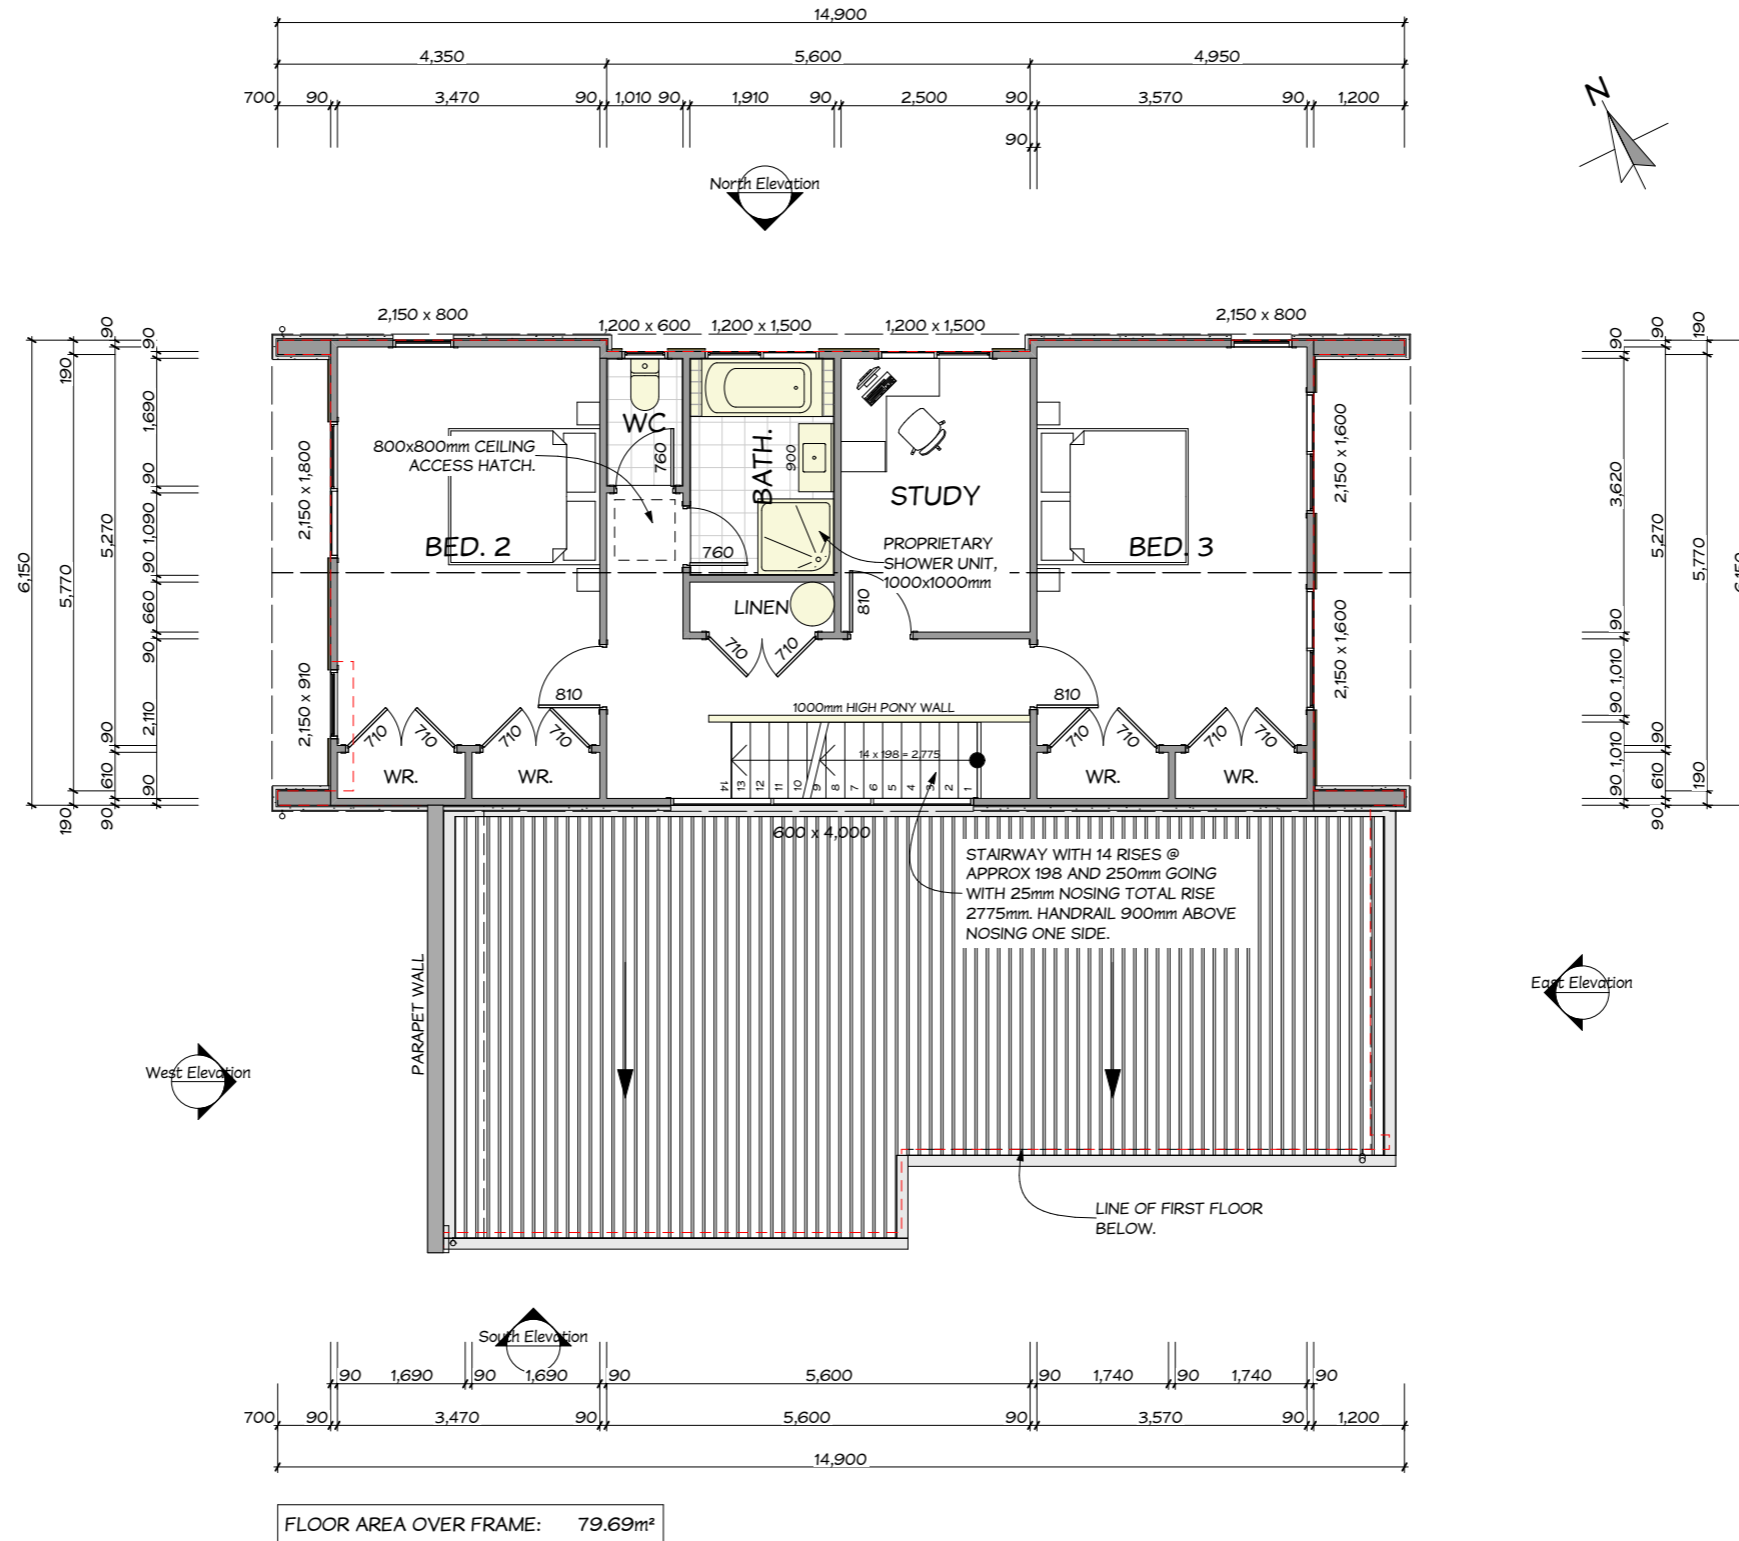

RICHMOND WEST DEVELOPMENT COMPANY LIMITED  
NEW TOWNHOUSE  
THE MEADOWS, RICHMOND  
FIRST FLOOR PLAN

CLIENT :  
PROJECT :  
LOCATION :  
DRAWING :

**PRELIMINARY**


These drawings are for preliminary discussions only. They are subject to Territorial Authority approvals, engineering, and New Zealand Building Code requirements.

NOTES

DIMENSIONS

ALL DIMENSIONS ARE TO FRAMING UNLESS OTHERWISE STATED.

**OPTION B**

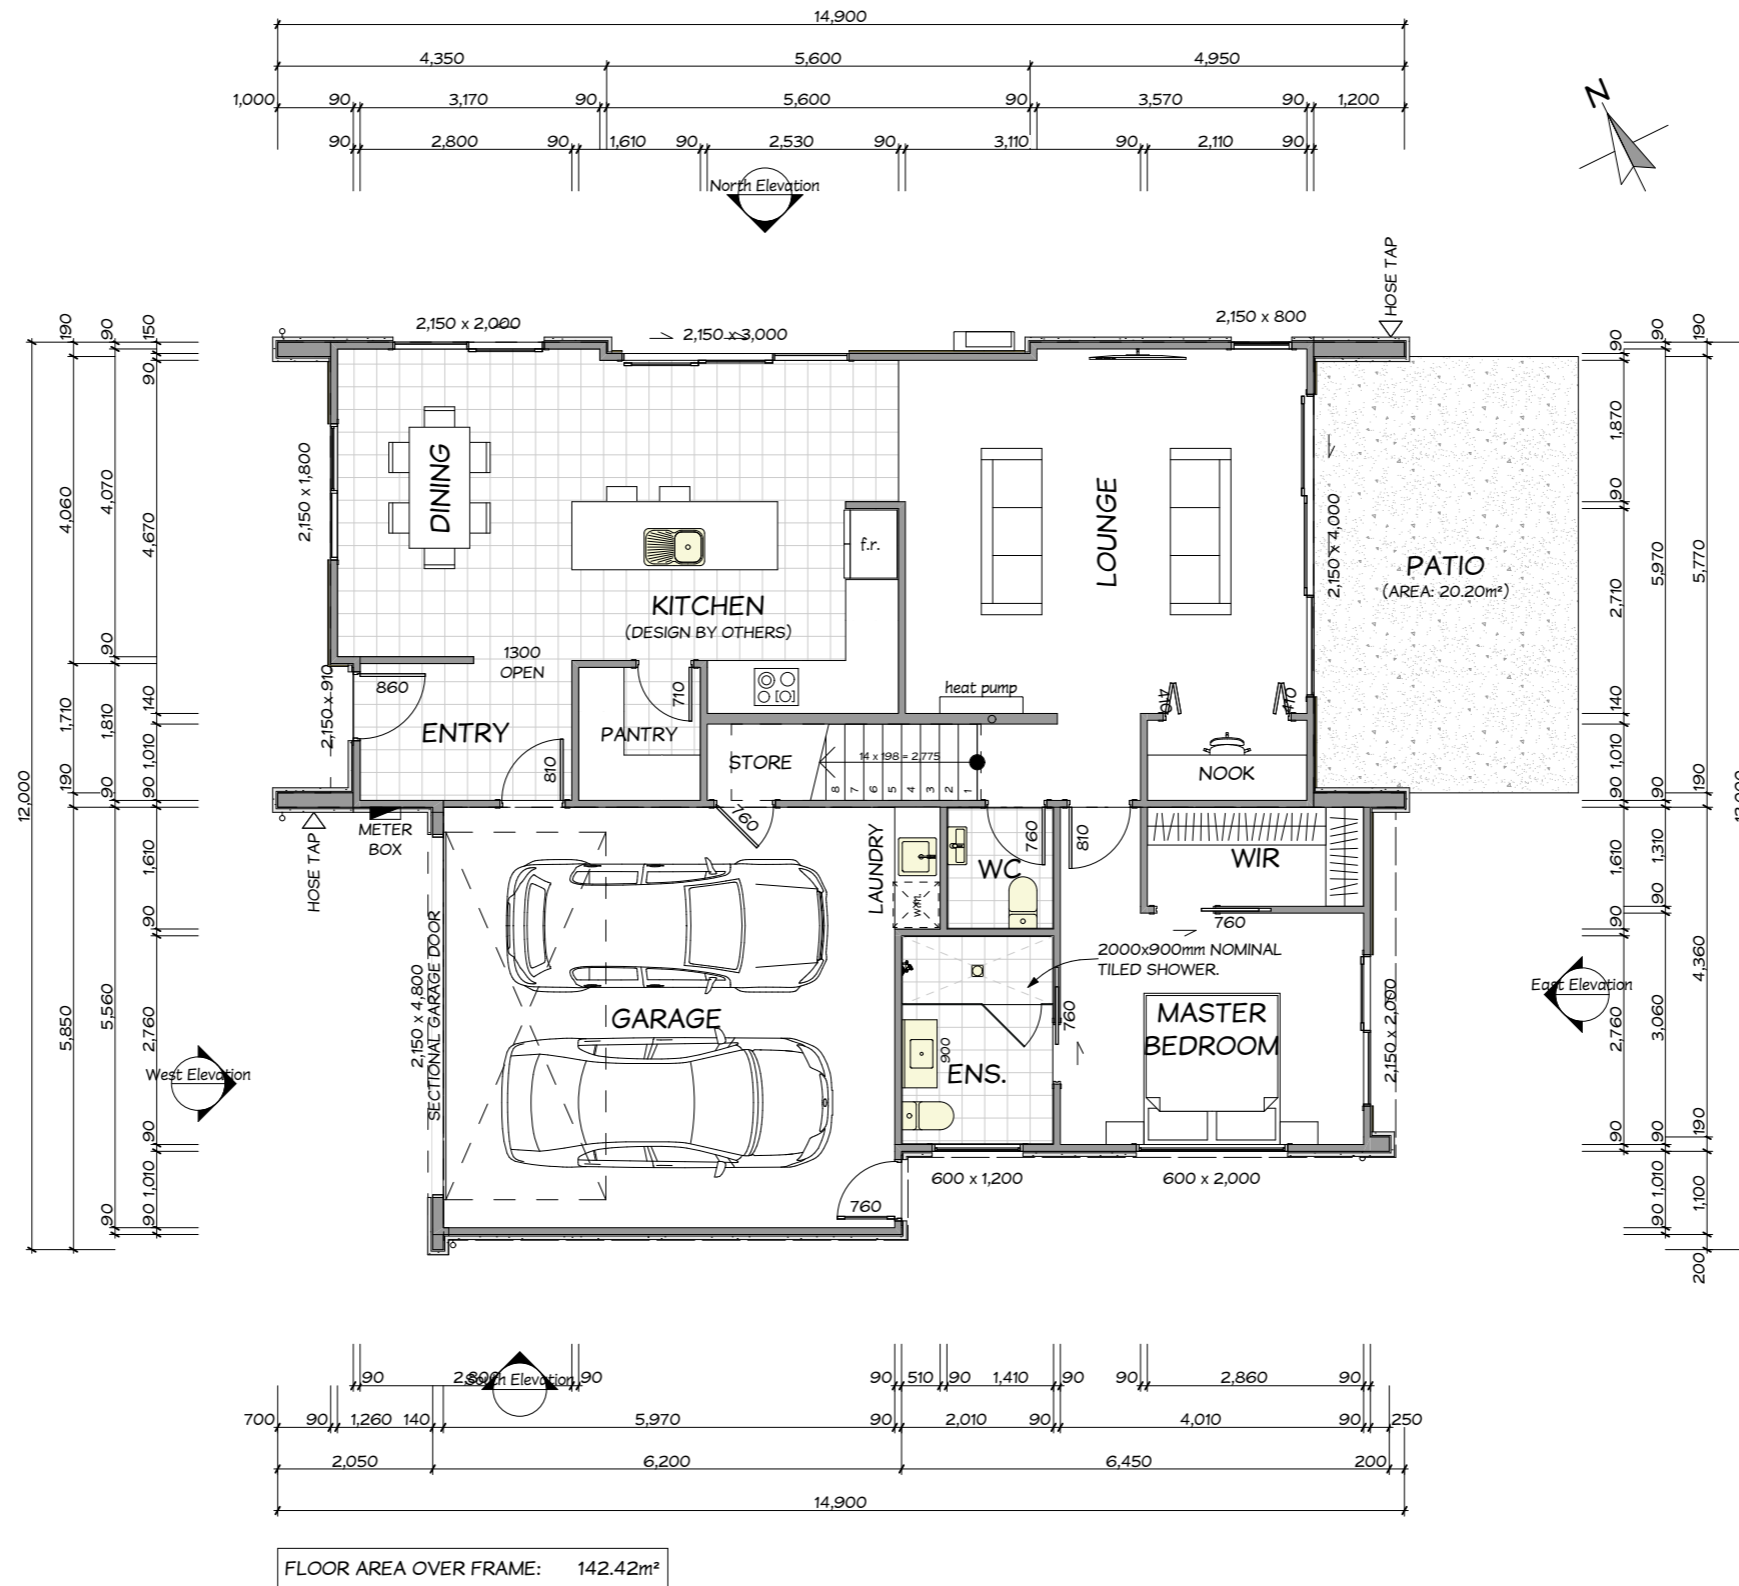

RICHMOND WEST DEVELOPMENT COMPANY LIMITED  
NEW TOWNHOUSE  
THE MEADOWS, RICHMOND  
GROUND FLOOR PLAN

CLIENT :  
PROJECT :  
LOCATION :  
DRAWING :

**PRELIMINARY**


These drawings are for preliminary discussions only. They are subject to Territorial Authority approvals, engineering, and New Zealand Building Code requirements.

NOTES

DIMENSIONS

ALL DIMENSIONS ARE TO FRAMING UNLESS OTHERWISE STATED.

OPTION B

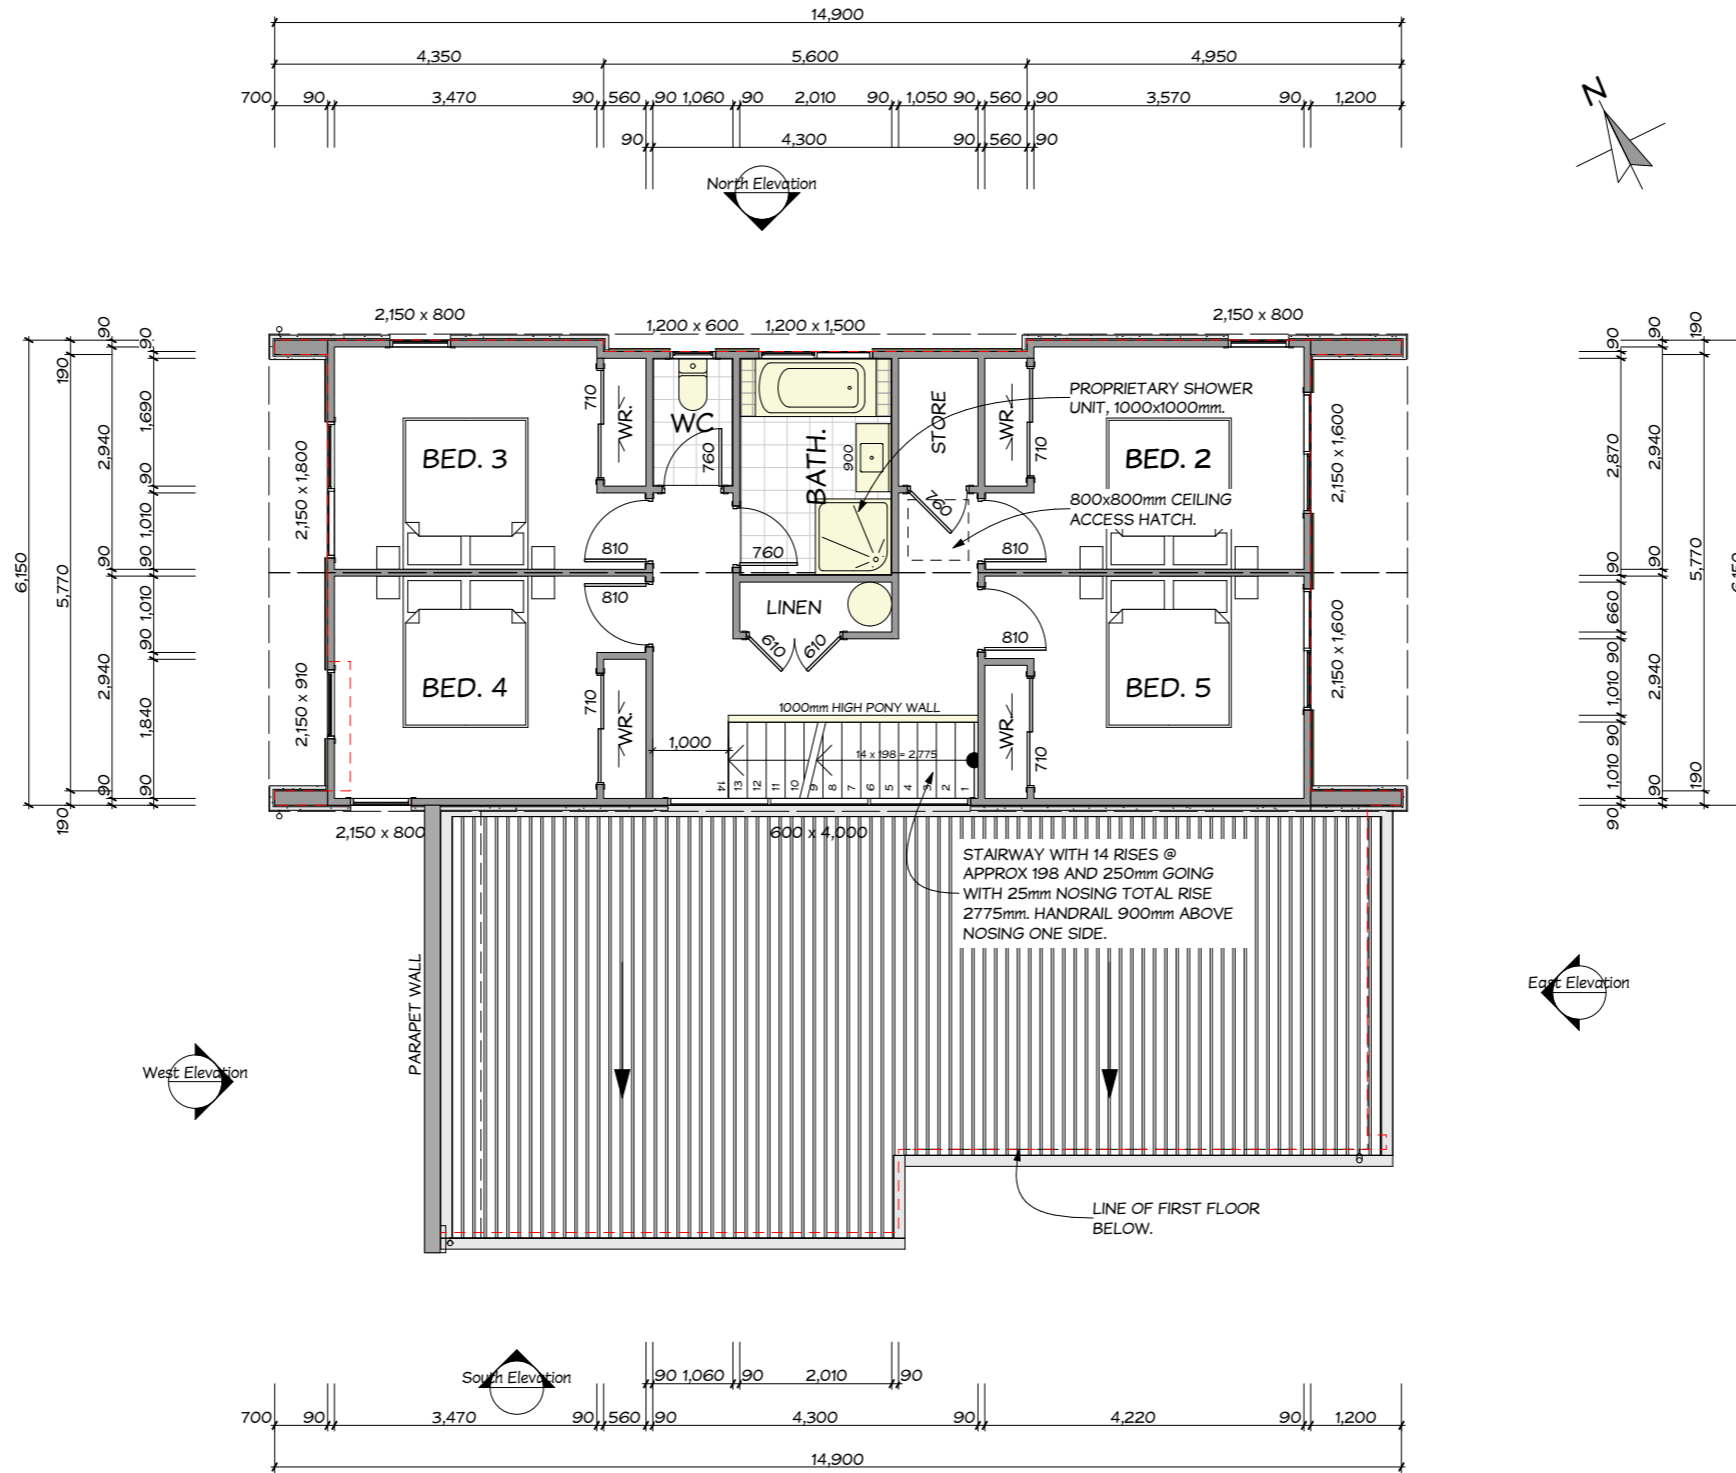

FLOOR AREA OVER FRAME: 79.69m<sup>2</sup>

**PRELIMINARY**

These drawings are for preliminary discussions only. They are subject to Territorial Authority approvals, engineering, and New Zealand Building Code requirements.

RICHMOND WEST DEVELOPMENT COMPANY LIMITED  
NEW TOWNHOUSE  
THE MEADOWS, RICHMOND  
FIRST FLOOR PLAN


CLIENT :  
PROJECT :  
LOCATION :  
DRAWING :

NOTES

DIMENSIONS

ALL DIMENSIONS ARE TO FRAMING UNLESS OTHERWISE STATED.

OPTION C

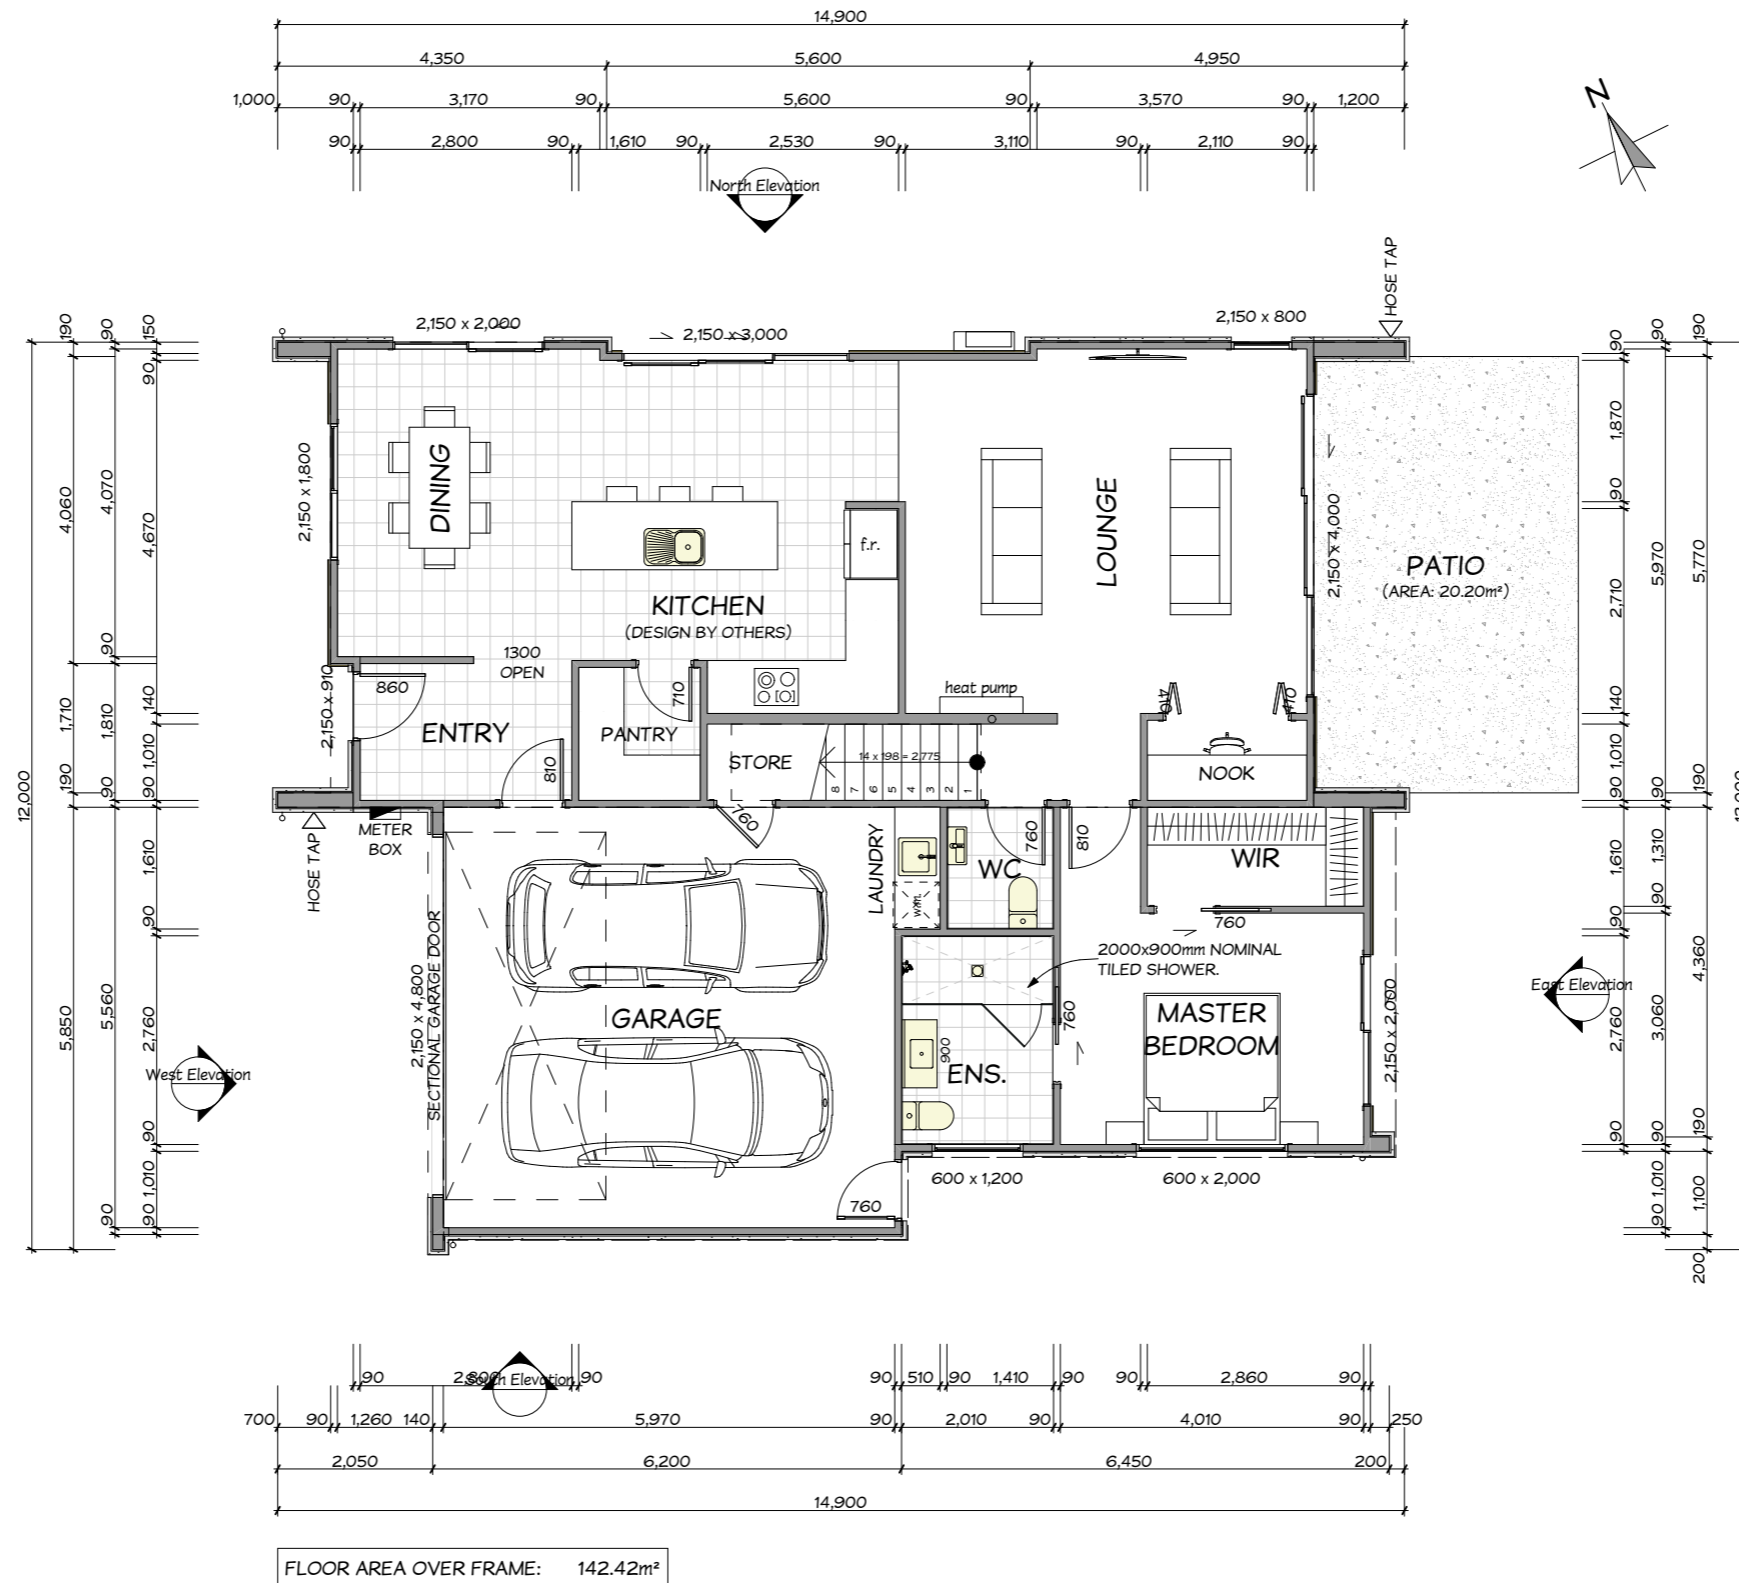

RICHMOND WEST DEVELOPMENT COMPANY LIMITED  
NEW TOWNHOUSE  
THE MEADOWS, RICHMOND  
GROUND FLOOR PLAN

CLIENT :  
PROJECT :  
LOCATION :  
DRAWING :

**PRELIMINARY**


These drawings are for preliminary discussions only. They are subject to Territorial Authority approvals, engineering, and New Zealand Building Code requirements.

NOTES

DIMENSIONS

ALL DIMENSIONS ARE TO FRAMING UNLESS OTHERWISE STATED.

OPTION C

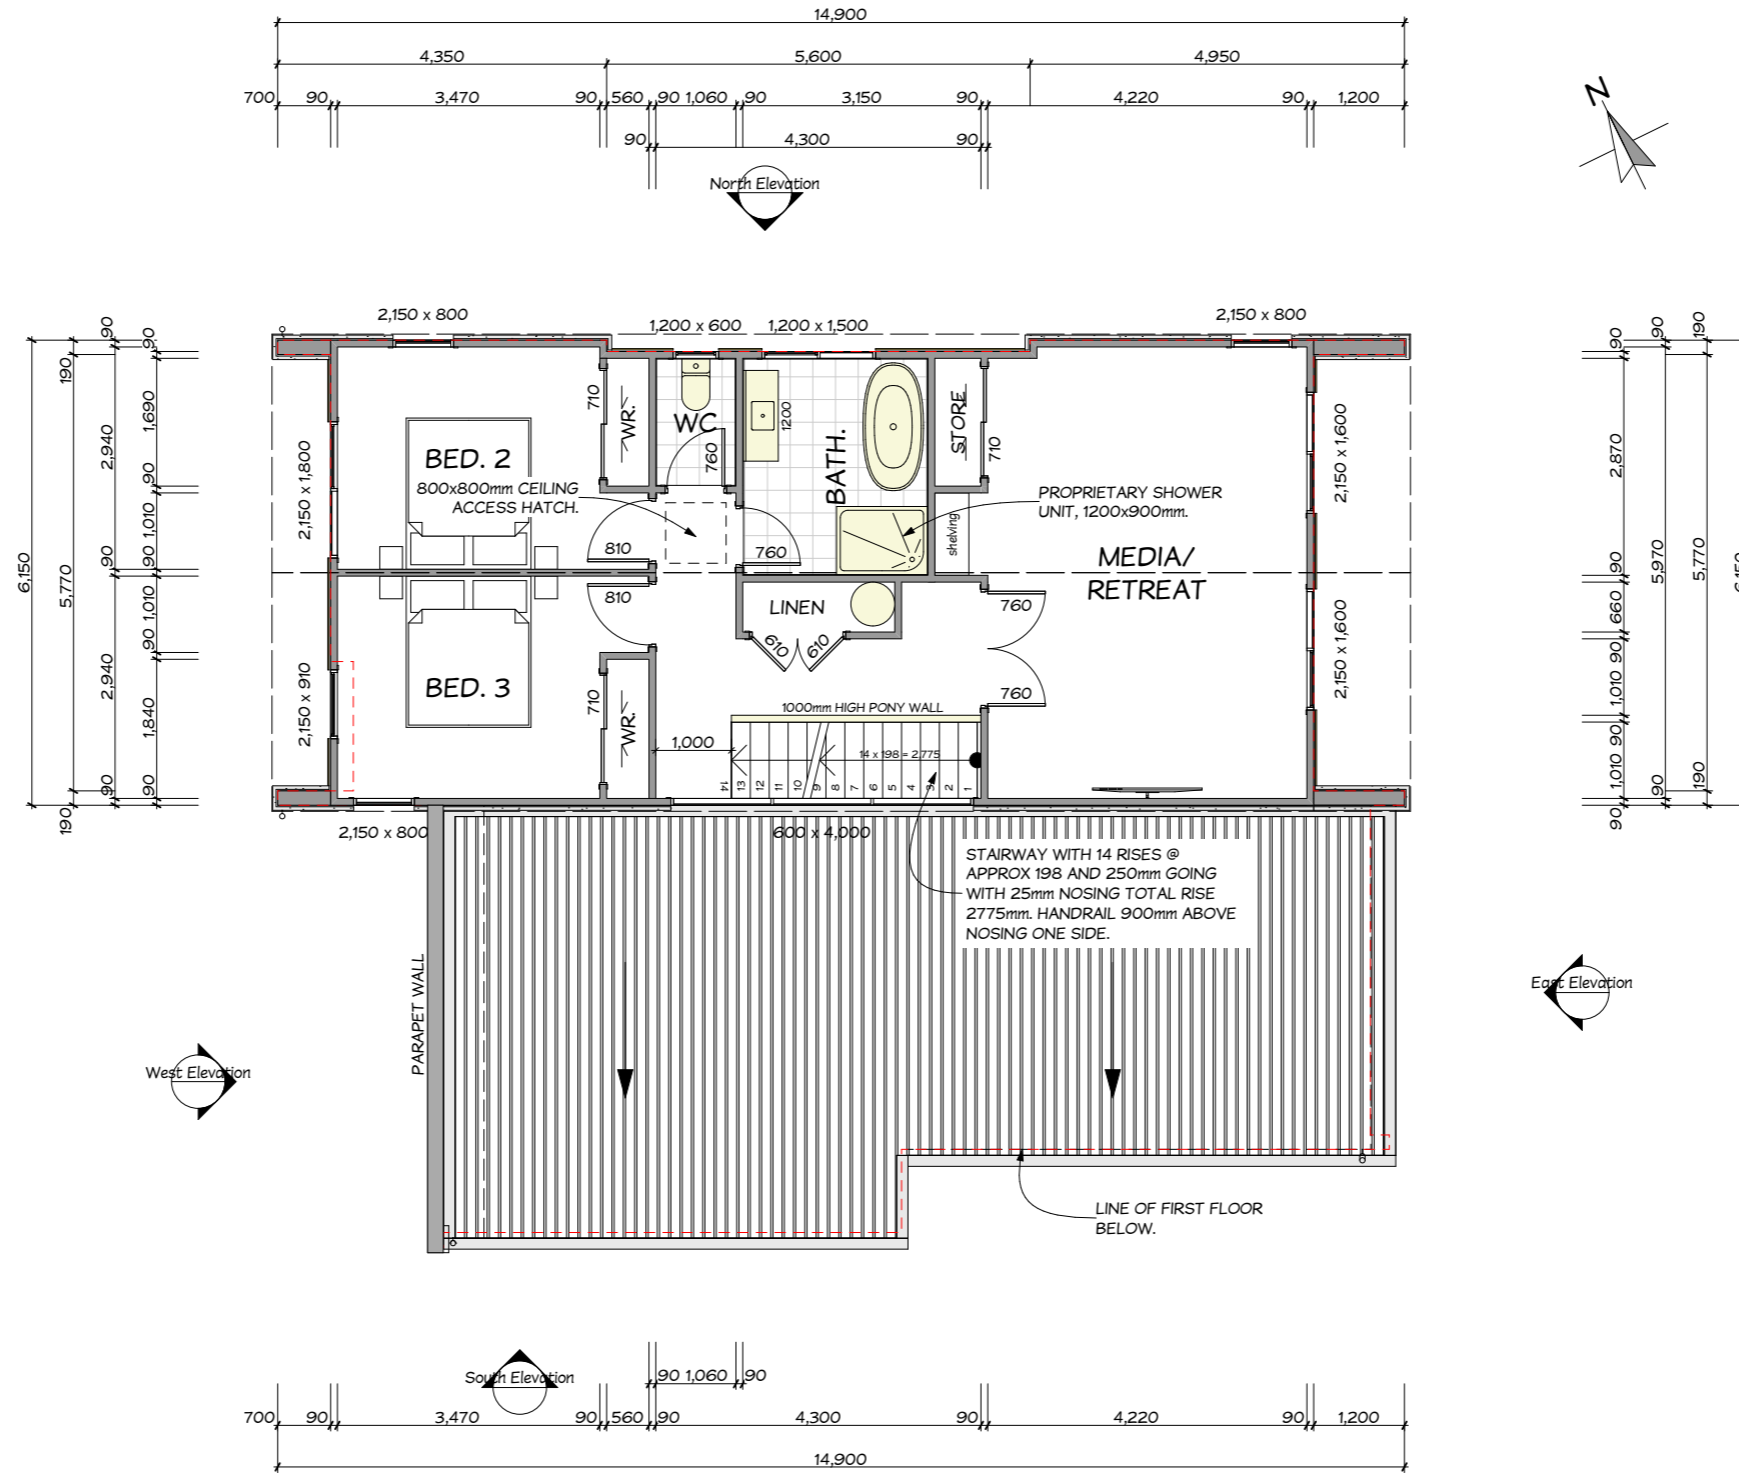

FLOOR AREA OVER FRAME: 79.69m<sup>2</sup>

**PRELIMINARY**

These drawings are for preliminary discussions only. They are subject to Territorial Authority approvals, engineering, and New Zealand Building Code requirements.

RICHMOND WEST DEVELOPMENT COMPANY LIMITED  
NEW TOWNHOUSE  
THE MEADOWS, RICHMOND  
FIRST FLOOR PLAN

CLIENT :  
PROJECT :  
LOCATION :  
DRAWING :

